


SECTION


GENERAL CONTRACTOR TO PROVIDE :

- TRENCH AS SHOWN WITH 6" SAND BASE
- LOCATION & INSTALLATION OF TEMPLATE
- 18" SAND BACKFILL OVER TUBES (SAND TO BE ON SITE PRIOR TO ARRIVAL OF TUBE INSTALLER)
- DEBRIS FREE BACKFILL OVER SAND AS REQUIRED
- ALL MASONRY OPENING & FINISH OF OPENING AFTER TUBE INSTALLATION
- ALL NECESSARY CONCRETE & MASONRY WORK
- ALL NECESSARY ELECTRICAL APPARATUS & WIRING AS PER DRAWING No. 99-352

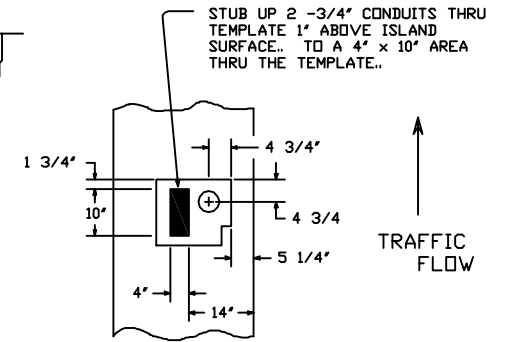


CUSTOMER UNIT TEMPLATE

(ALSO SEE DWG. 99-350)

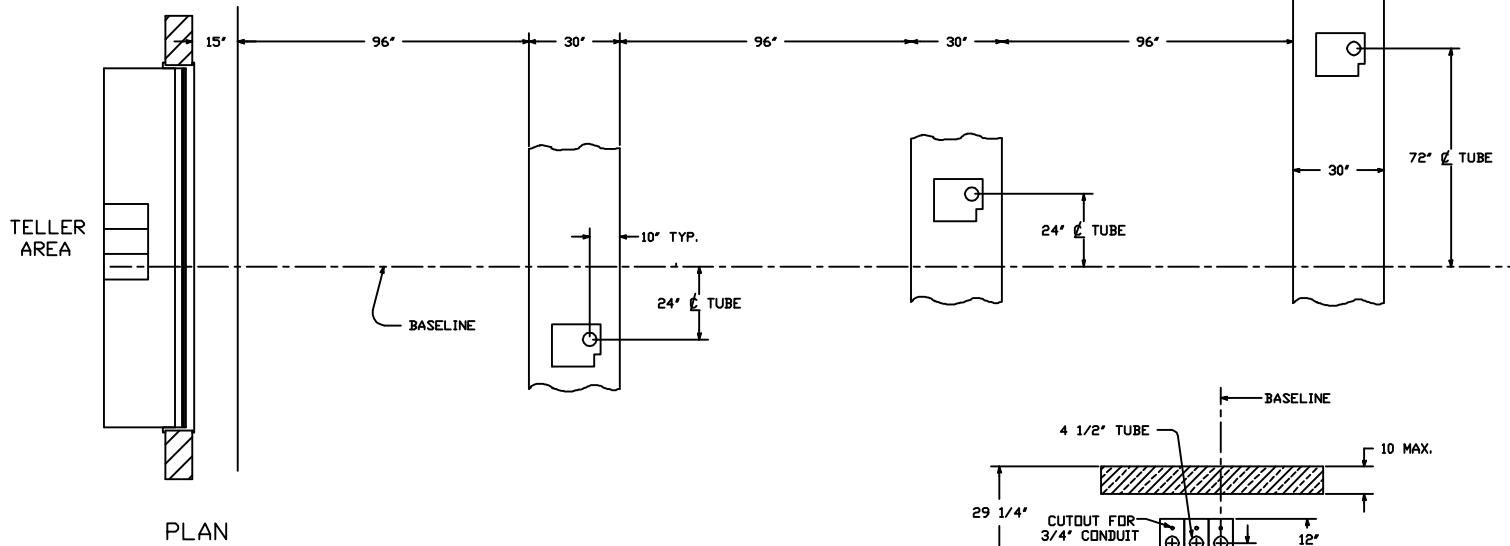

PLAN

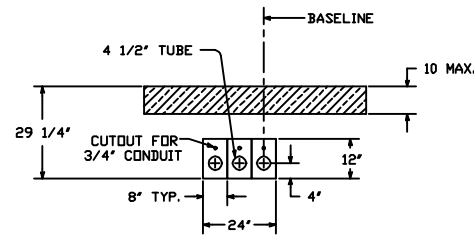

TELLER TEMPLATE

NOTE 1

- SET ϕ OF TEMPLATE 1 ON BASELINE
- TEMPLATES BOLT TOGETHER FOR PROPER SPACING
- HOLD TEMPLATES SQUARE WITH WALL
- TOP OF METAL TEMPLATE TO BE SET AT FINISHED FLOOR GRADE

REV.-1	DATE: 8-19-99	CHGD BEND FROM 24" TO 30"
REV.-2	DATE:	
REV.-3	DATE:	

HAMILTON AIR	
MODEL HA-1000-D 302 SYSTEM - ATM LANE	
Drawing Number : 99-364	Date : 8-23-91