


SECTION

REFERENCE DRAWING NUMBER #99-265 ; 99-266

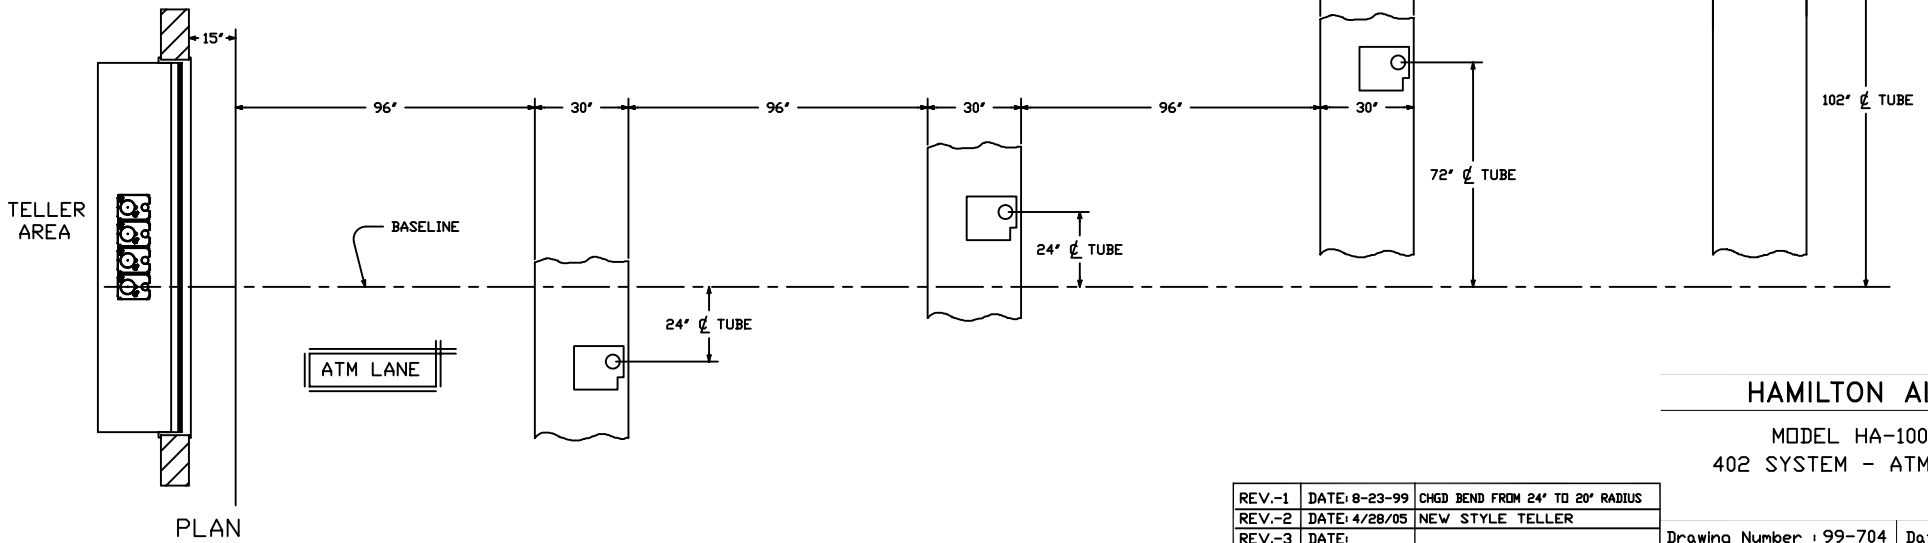

PLAN

HAMILTON AIR

MODEL HA-1000  
402 SYSTEM - ATM LANE

REV.-1	DATE: 8-23-99	CHGD BEND FROM 24' TO 20° RADIUS
REV.-2	DATE: 4/28/05	NEW STYLE TELLER
REV.-3	DATE:	

Drawing Number : 99-704 Date : 2-23-96