




Rev - 1	4/28/05 NEW STYLE TELLER
Rev - 2	

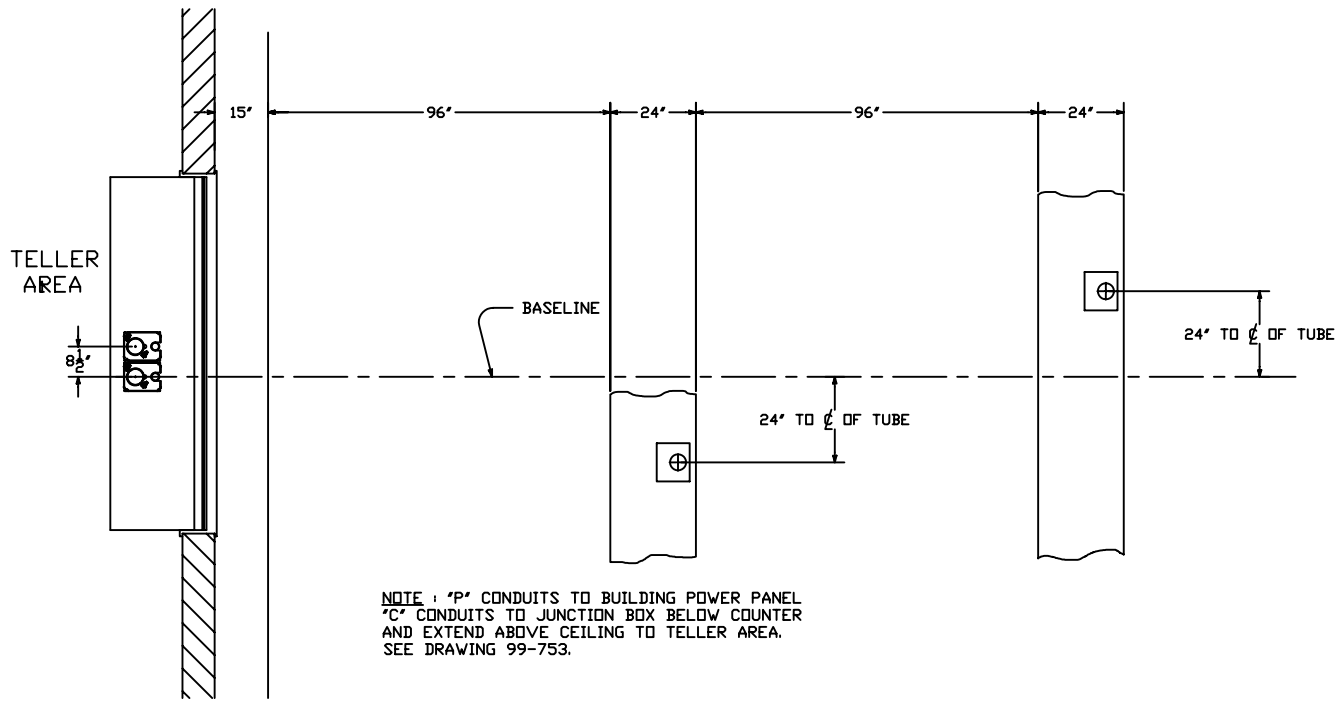

NOTE: 'P' CONDUITS TO BUILDING POWER PANEL
 'C' CONDUITS TO JUNCTION BOX BELOW COUNTER
 AND EXTEND ABOVE CEILING TO TELLER AREA.
 SEE DRAWING 99-753.

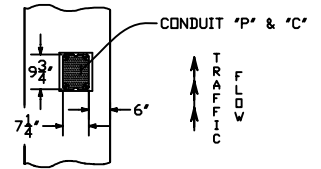

ISLAND DETAIL
 (ALSO SEE DWG. 99-754)

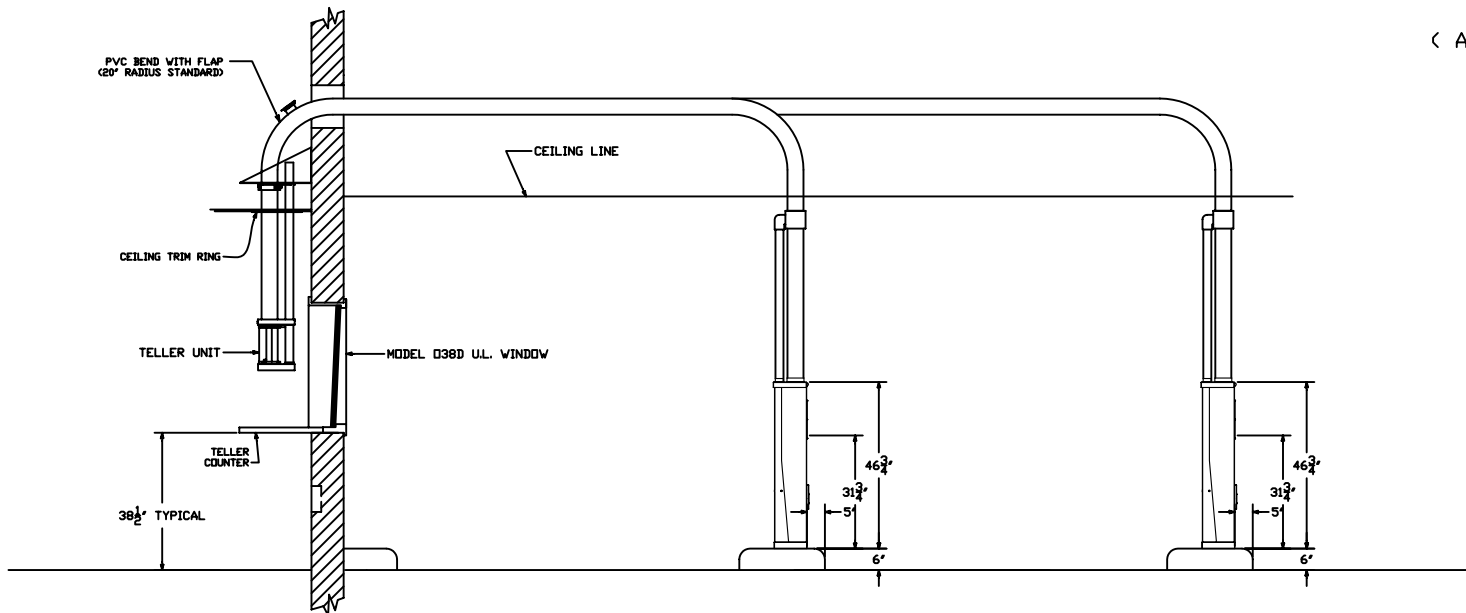

REFERENCE DRAWING NUMBER # 99-752 ; 99-753

SECTION

HAMILTON AIR	
MODEL HA-45 202 SYSTEM - ATM LANE	
Drawing Number : 99-765	Date : 8/15/01